


WASHINGTON AVENUE WEST  
TOWNHOUSE DEVELOPMENT  
PLAN BK 61/7

PLAN BK 61/7 INDICATES THAT FAIRVIEW  
CEMETERY ASSOCIATION, INC. RETAINED  
AN EASEMENT FOR ACCESS IN AND  
ALONG THE EXISTING PRIVATE DRIVE.

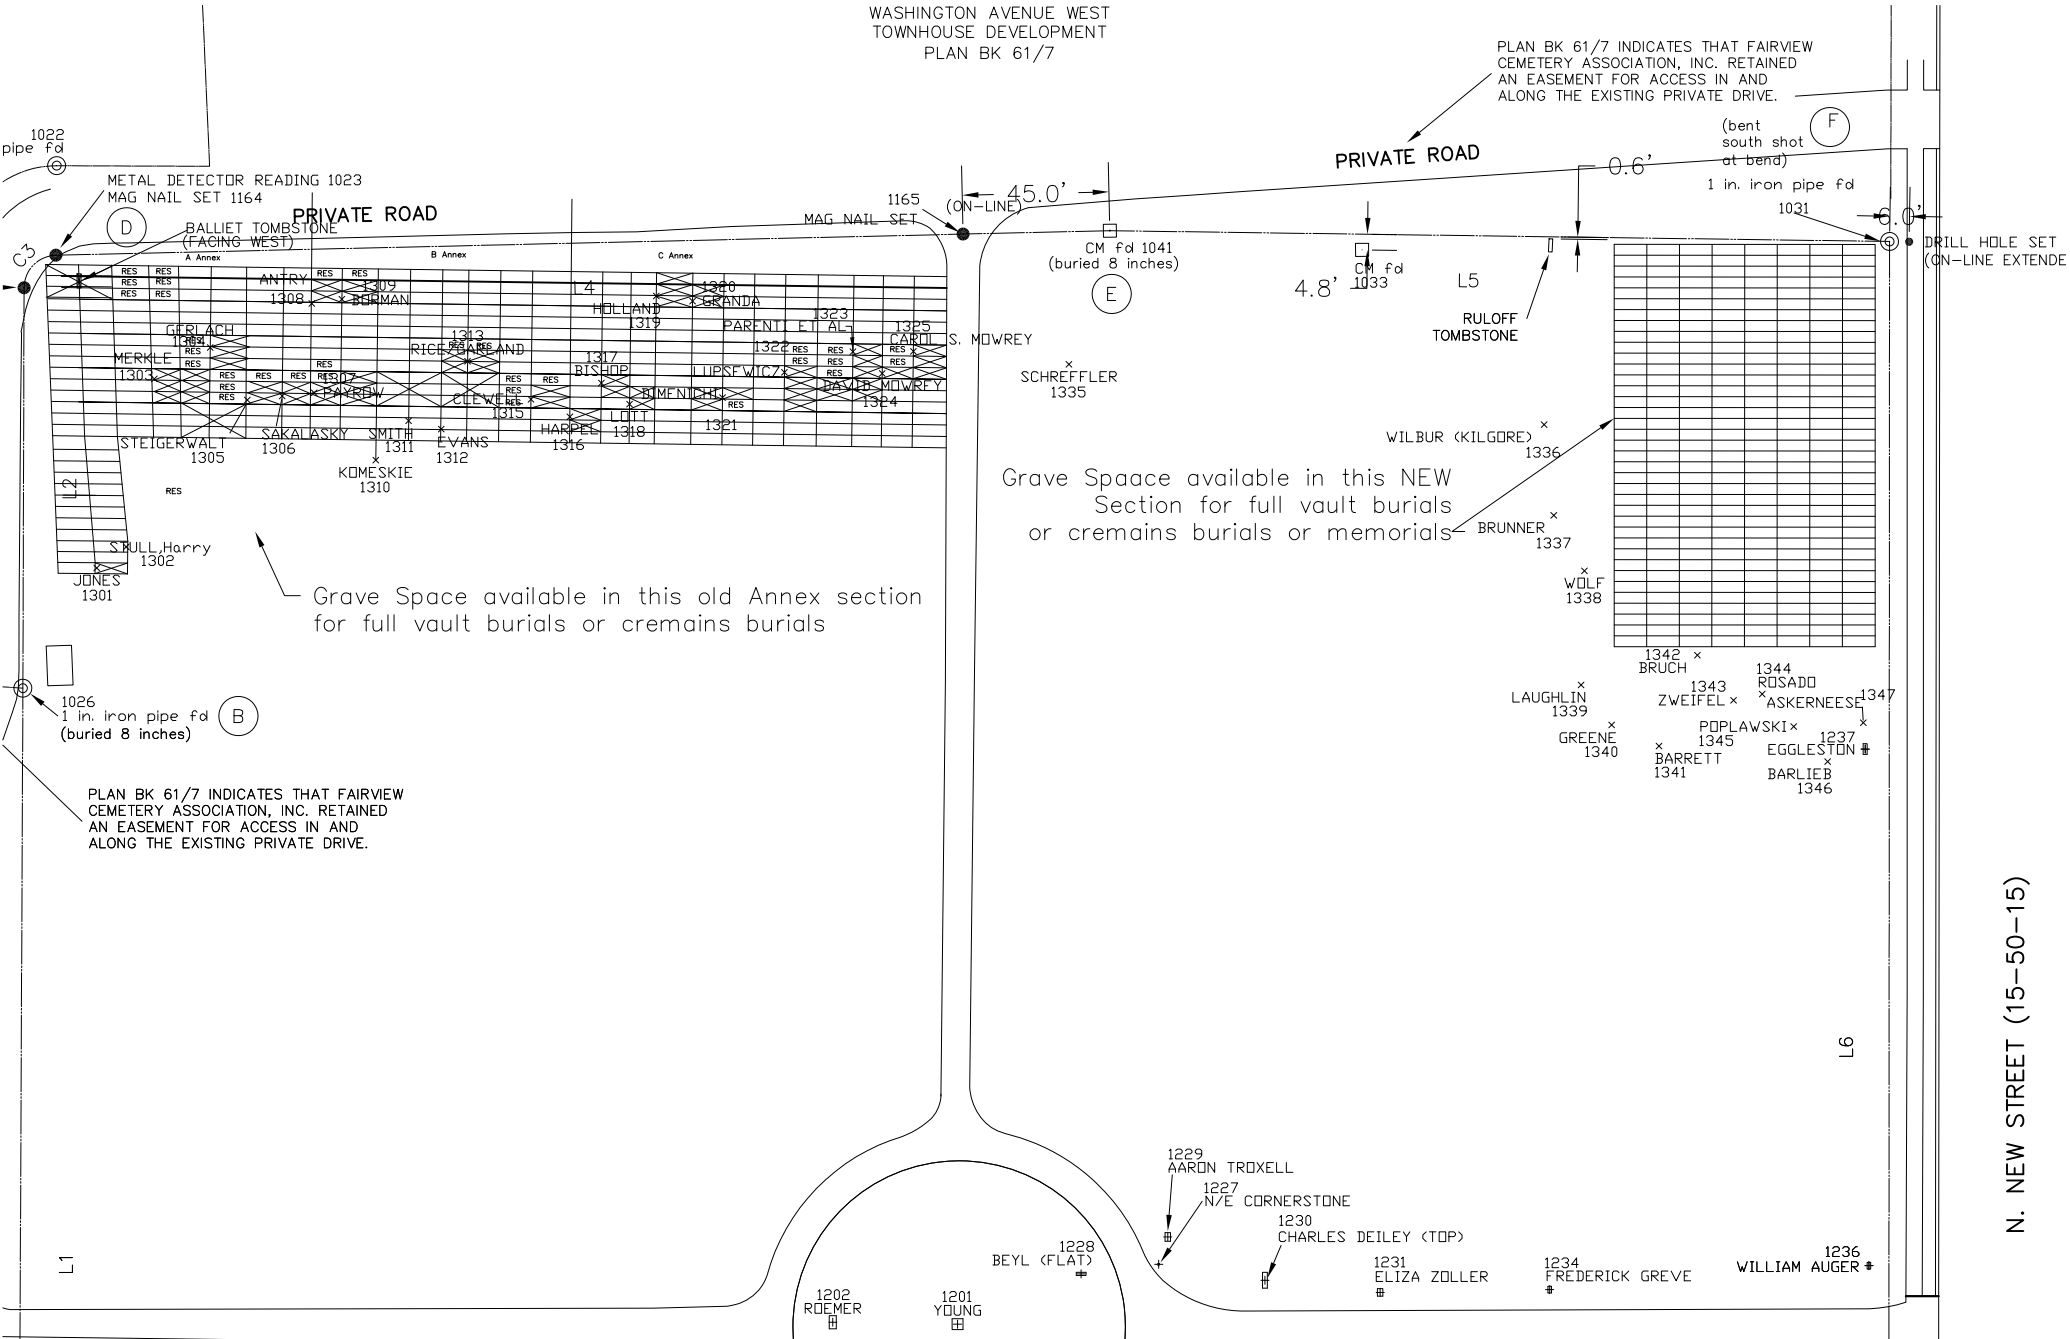

PRIVATE ROAD

PRIVATE ROAD

Grave Space available in this old Annex section  
for full vault burials or cremains burials

Grave Space available in this NEW  
Section for full vault burials  
or cremains burials or memorials

PLAN BK 61/7 INDICATES THAT FAIRVIEW  
CEMETERY ASSOCIATION, INC. RETAINED  
AN EASEMENT FOR ACCESS IN AND  
ALONG THE EXISTING PRIVATE DRIVE.

N. NEW STREET (15-50-15)

1022  
pipe Fd

METAL DETECTOR READING 1023  
MAG NAIL SET 1164

1165  
MAG NAIL SET (ON-LINE)

45.0'  
CM Fd 1041  
(buried 8 inches)

4.8'  
CM Fd 1033  
L5  
RULOFF  
TOMBSTONE

0.6'  
(bent south shot  
at bend)  
1 in. iron pipe Fd  
1031

DRILL HOLE SET  
(ON-LINE EXTENDED)

1026  
1 in. iron pipe Fd  
(buried 8 inches)

1202  
ROEMER

1201  
YOUNG

1228  
BEYL (FLAT)

1229  
AARON TROXELL

1227  
N/E CORNERSTONE

1230  
CHARLES DEILEY (TOP)

1231  
ELIZA ZOLLER

1234  
FREDERICK GREVE

1236  
WILLIAM AUGER

JONES  
1301

STULL, Harry  
1302

STEIGERWALT  
1305

SAKALASKY  
1306

SMITH  
1311

EVANS  
1312

KOMESKIE  
1310

HARPEL  
1316

LITTT  
1318

1321

1324

1323

1322

1325

1326

1327

1328

1329

1330

C3

D

E

F

L6